


1 LEVEL 1 EGRESS PLAN
DP02 SCALE: 1/4"=1'-0"
NORTH

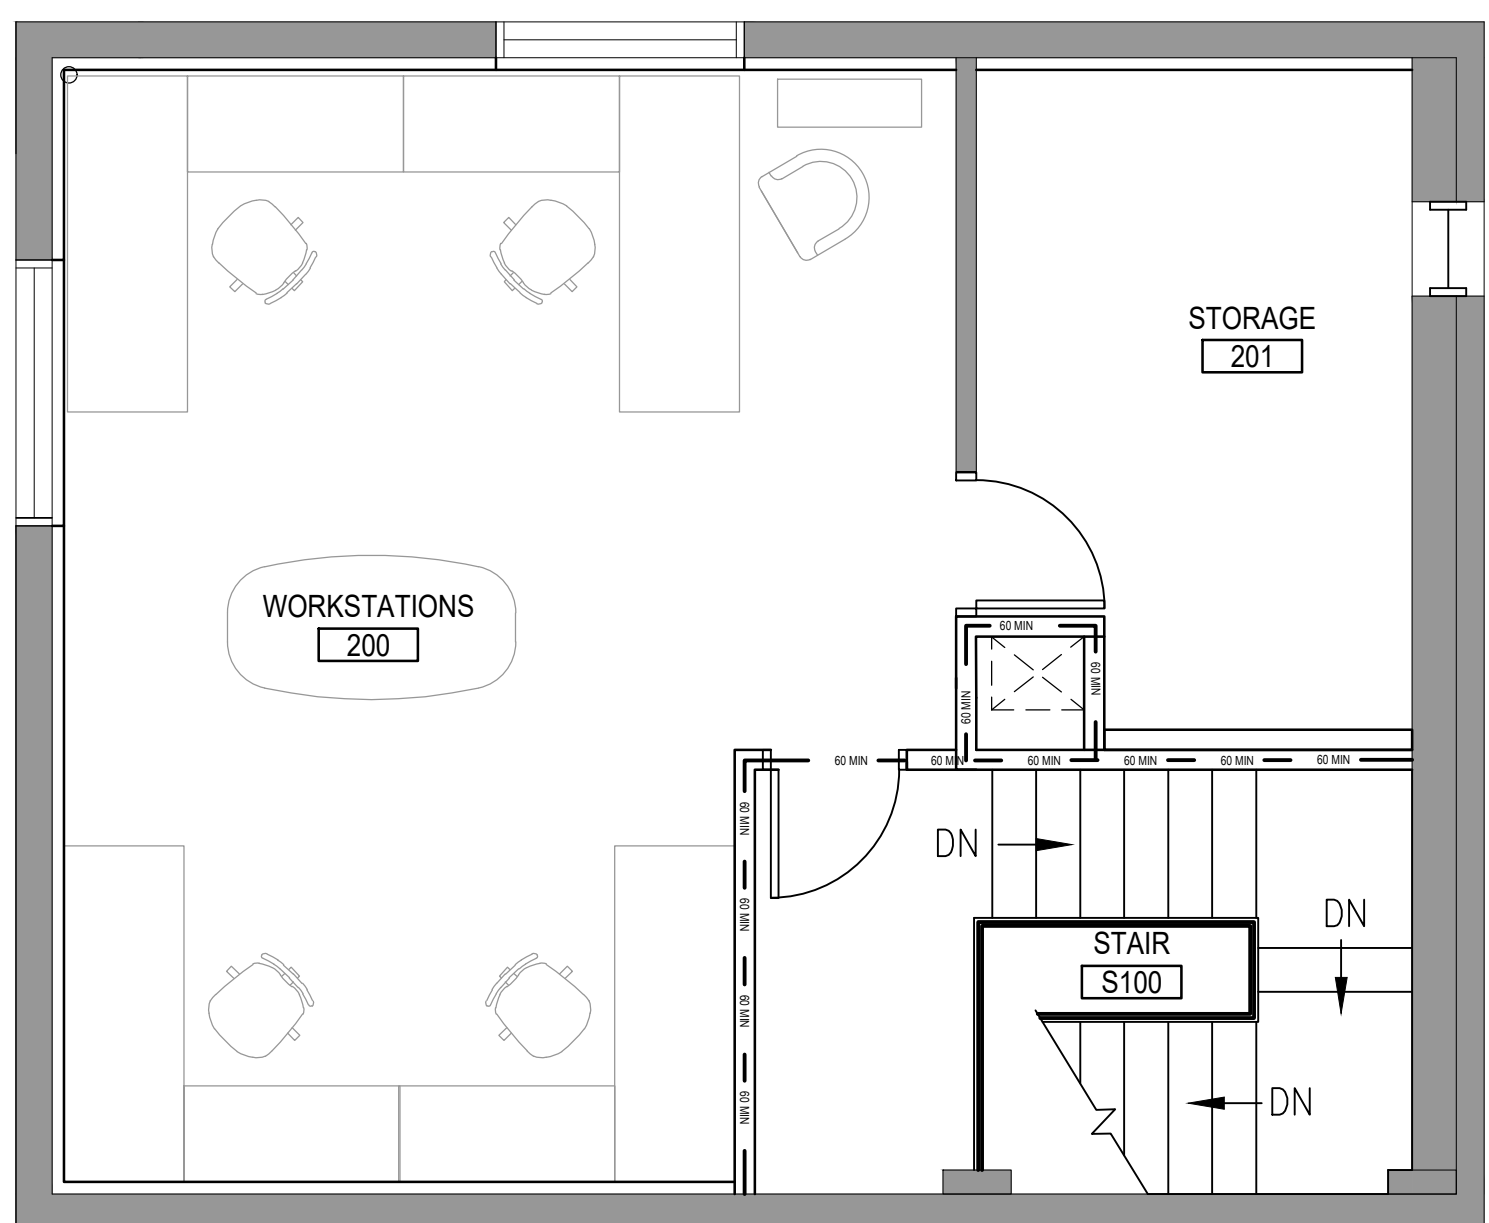

2 LEVEL 2 EGRESS PLAN
DP02 SCALE: 1/4"=1'-0"
NORTH

2023-10-05	ISSUED FOR DEVELOPMENT PERMIT	AM	IE
REV	YY-MM-DD	REVISION / DRAWING ISSUE	DRAWN REVIEW

CONSULTANT

PERMIT STAMP

SEAL

THIS DRAWING, AS AN INSTRUMENT OF SERVICE IS THE PROPERTY OF HODGSON SCHILF EVANS ARCHITECTS INC., THE COPYRIGHT IN THE SAME BEING RESERVED TO THEM. NO REPRODUCTION IS ALLOWED WITHOUT THE PERMISSION OF HODGSON SCHILF EVANS ARCHITECTS INC. AND WHEN MADE MUST BEAR ITS NAME. THIS DRAWING IS NOT TO BE SCALED. THE CONTRACTOR IS TO VERIFY DIMENSIONS AND DATA NOTED HEREIN WITH THE CONDITIONS ON SITE AND IS RESPONSIBLE FOR REPORTING ANY DISCREPANCY TO HODGSON SCHILF EVANS ARCHITECTS INC. FOR ADJUSTMENT.

PROJECT
**BOYLE STREET
MAHIHKAN KAMIK
WOLF DEN**
10119 81 AVE NW, EDMONTON, ALBERTA

DRAWING TITLE
**LEVEL 1 & 2
FLOOR PLAN**

PROJECT NO. 22145	ISSUED DATE OCT 05, 2023
DRAWING NO. DP02	SCALE AS NOTED
	REVISION

24x36-DWG Path: P:\22000\22145 - Boyle Street - Stantec Health Hub\01-0 Design & Drawings\01-8 Issued\01-6 2 Development Permits\2023_DP (Sep)\22145_A002-EGRESS.dwg

PLOT DATE: Oct 04, 2023